


STADT SPEYER BEBAUUNGSPLAN Nr. 035 C "AM PRIESTERSEMINAR" M 1:1000

Internetfassung

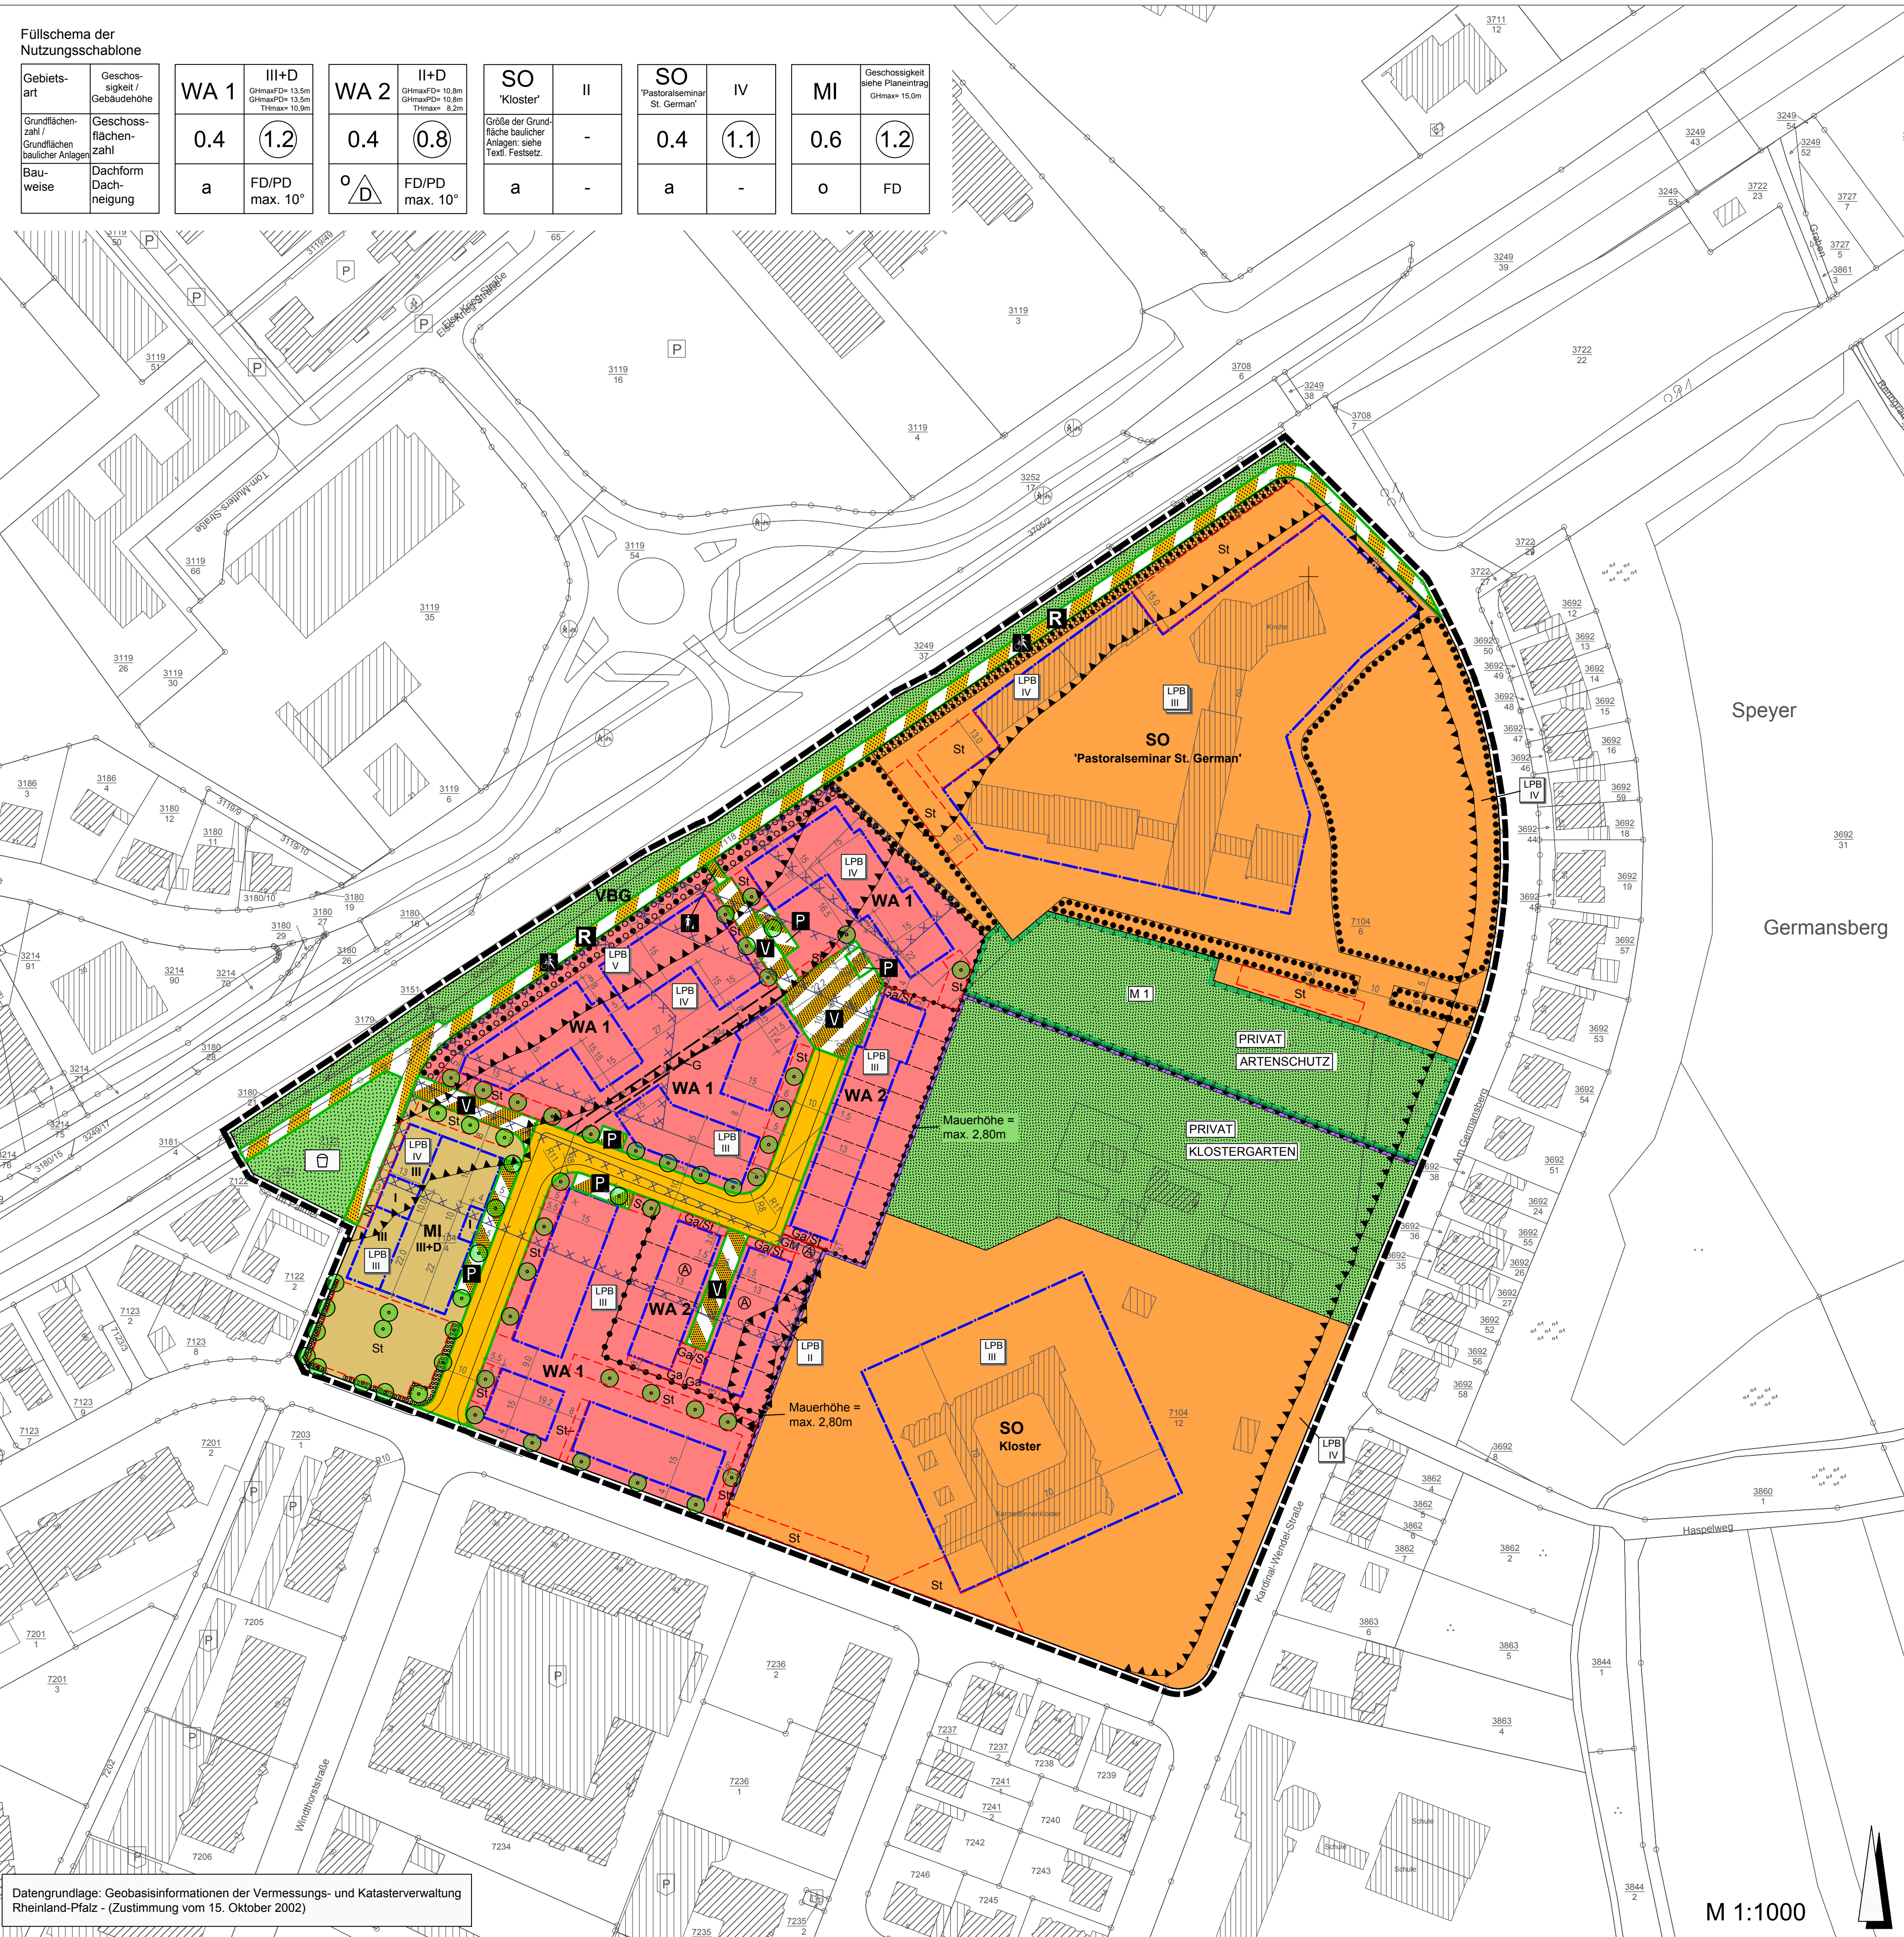

LEGENDE: Includes sections for 'ART DER BAULICHEN NUTZUNG', 'VERKEHRSLÄCHEN', 'FLÄCHEN FÜR BESONDERE ANLAGEN UND VORRICHTUNGEN ZUM SCHÜTZ VON SCHÄDLICHEN UMWELTEINWIRKUNGEN', 'FLÄCHEN FÜR DEN UMSATZ VON WASSER UND ENERGIE', 'FLÄCHEN FÜR DEN UMSATZ VON WASSER UND ENERGIE', 'FLÄCHEN ZUR ERHALTUNG VON BÄUMEN UND STRÄUCHERN UND SONSTIGEN BEPFLANZUNGEN', 'SONSTIGES', 'GRÜNFLÄCHEN', 'VVG', and 'INFORMATIVE PLANKENZEICHNUNGEN'.

TEXTLICHE FESTSETZUNGEN: A detailed list of regulatory clauses covering planning objectives, building types, green spaces, and specific site conditions.

RECHTSGRUNDLAGEN: A comprehensive list of legal references, including various German laws and regulations governing urban planning and building codes.

ÜBERSICHTSLAGEPLAN: Overview map showing the project's location within the city of Speyer and its proximity to major landmarks and infrastructure.

STADT SPEYER BEBAUUNGSPLAN Nr. 035 C "AM PRIESTERSEMINAR" M 1:1000: Includes contact information for the planning office, the planning team (Dipl.-Ing. Reinhard Bachtler, Dipl.-Ing. Heiner Jakobs, etc.), and the BPP logo.